


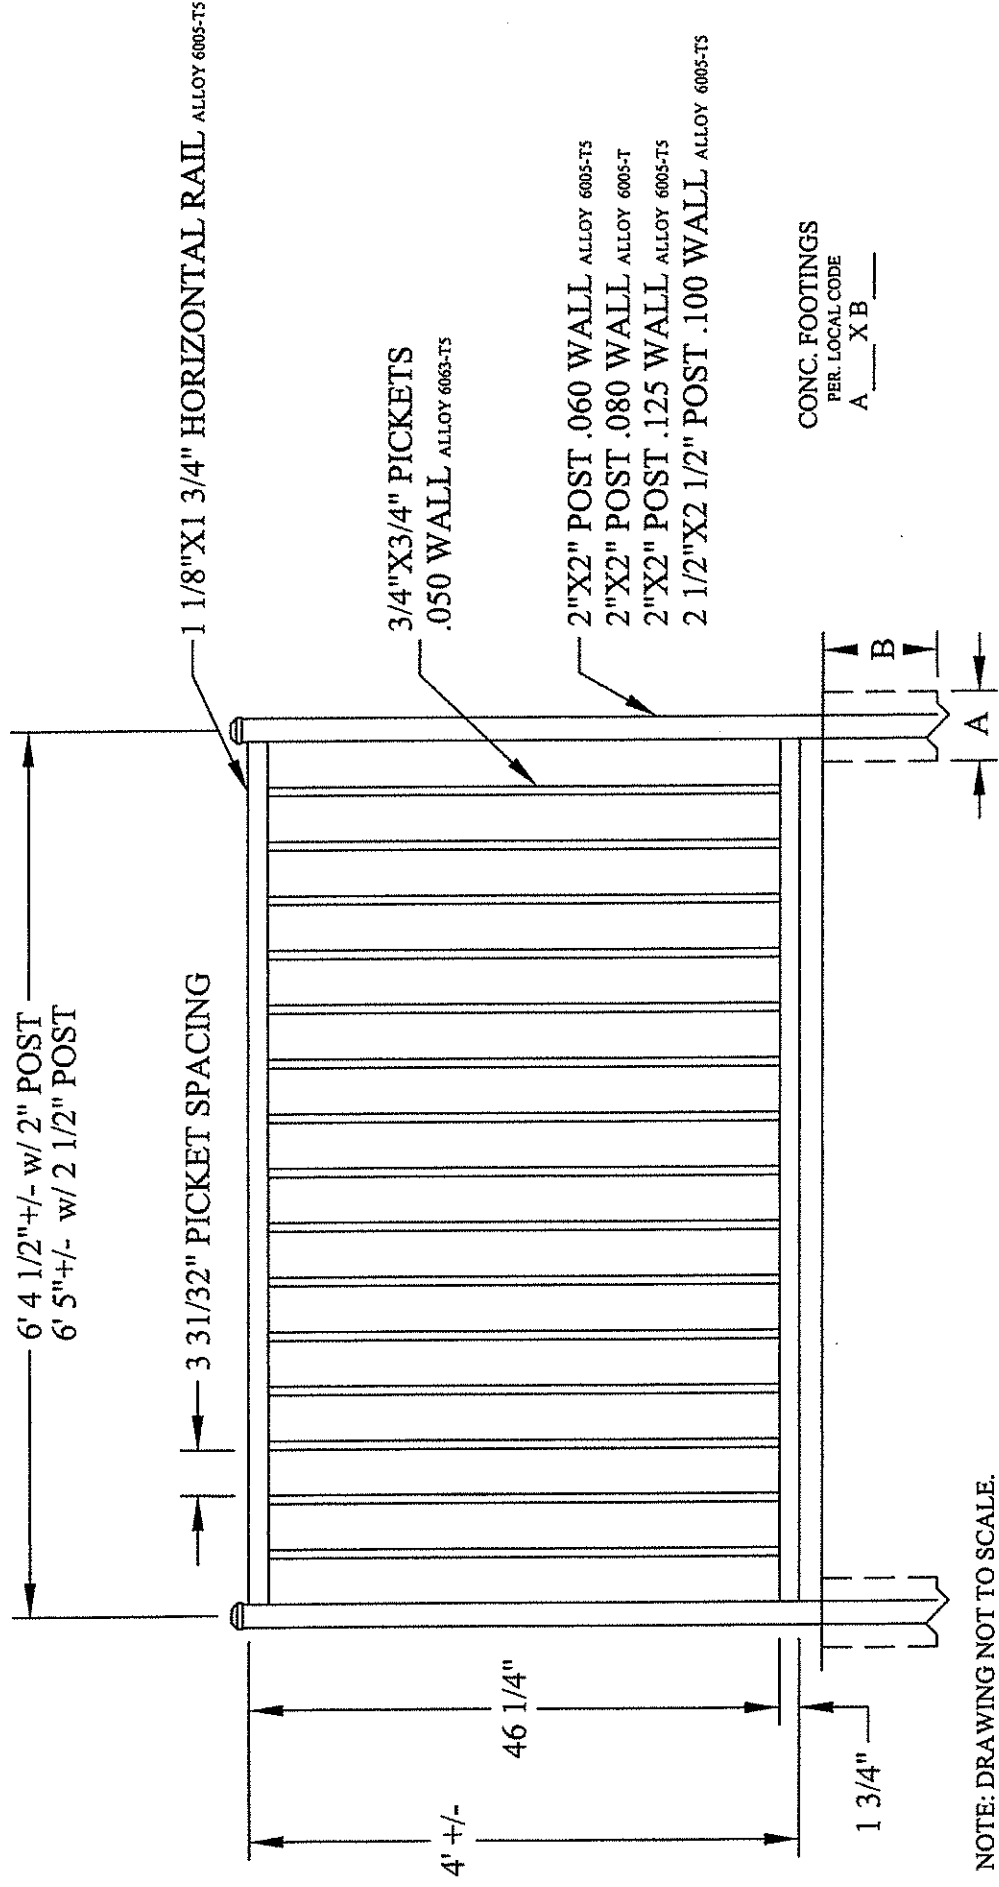

NOTE: DRAWING NOT TO SCALE.

LIFEGARD COMMERCIAL	COLOR	PROJECT	OWNER/CONTRACTOR	DATE
---------------------------------------	--------------	----------------	-------------------------	-------------