


NOTE: SHOWN WITH OPTIONAL FLEUR-DE-LIS FINIALS.

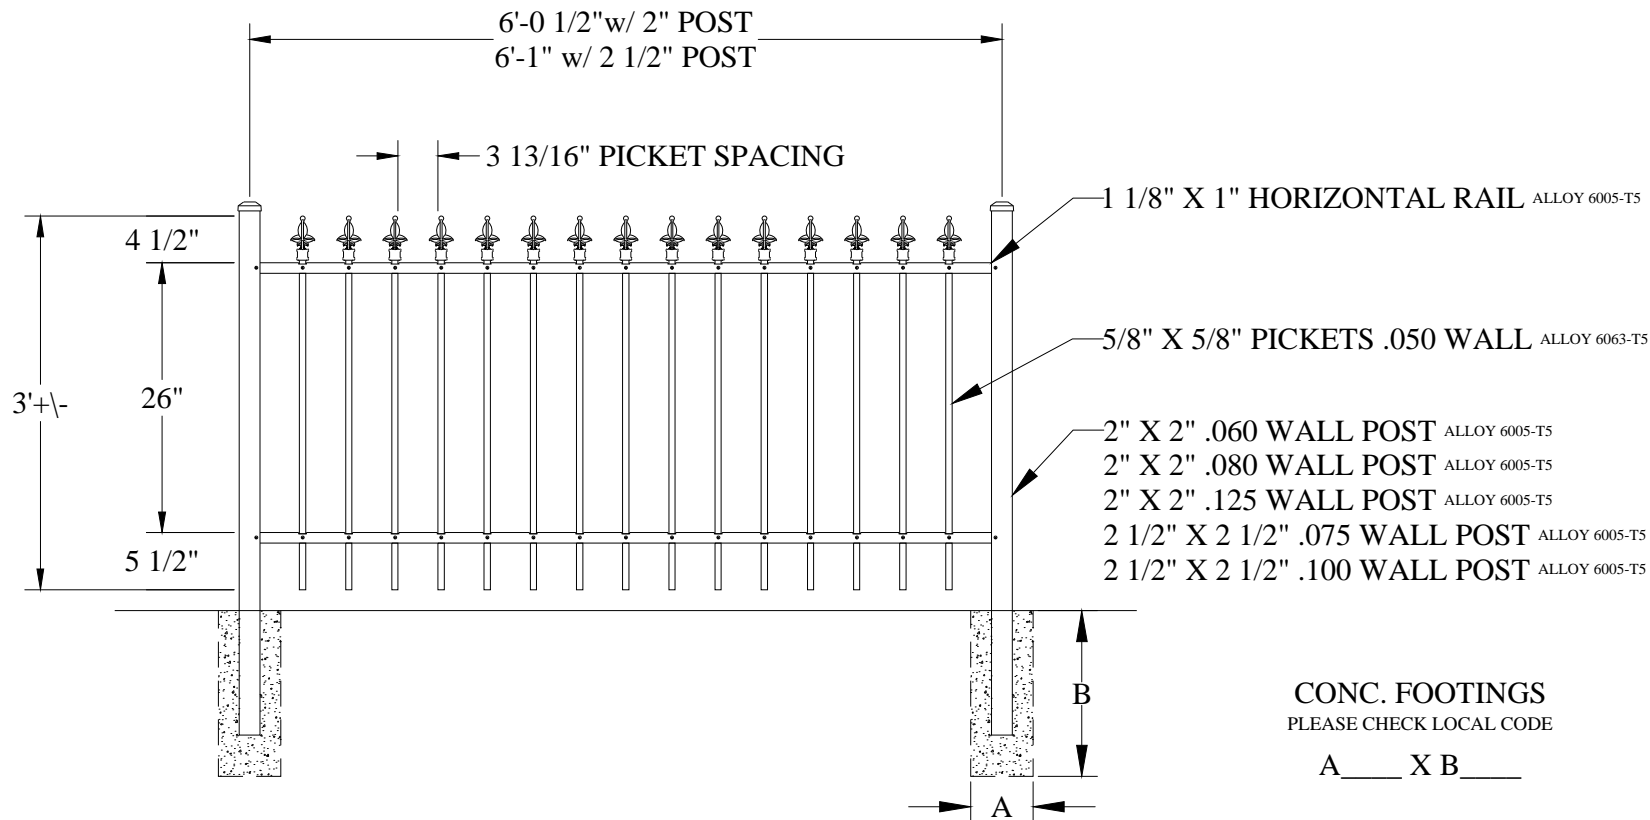

This drawing is the property of Elite Fence Products, Inc.. It is not to be reproduced, copied, or traced in whole or part without written permission. See product specifications for installation requirements.

NOTE: DRAWING NOT TO SCALE. ALL SECTIONS COME FULLY ASSEMBLED.

EFS-10 RESIDENTIAL	3' HIGH 2-RAIL ALUMINUM FENCE PANEL	CONTRACTOR:	COLOR:	50925 RICHARD W. BLVD CHESTERFIELD TOWNSHIP, MI 48051 WWW.ELITEFENCE.COM 1-800-783-1331
	2-21-16 V.1.0 KS KS STD DRAWING	PROJECT:	DATE:	